


MON 156 PM R1.6/R5.0
EA 05-316000

LEGEND

- WATERWAYS 
- RAMPS 
- BRANCH CONNECTIONS 
- MAINLINE 
- CITY/COUNTY ROAD 
- TRANSITIONS 
- STRUCTURES 

ALL DIMENSIONS ARE IN METERS
UNLESS NOTED OTHERWISE

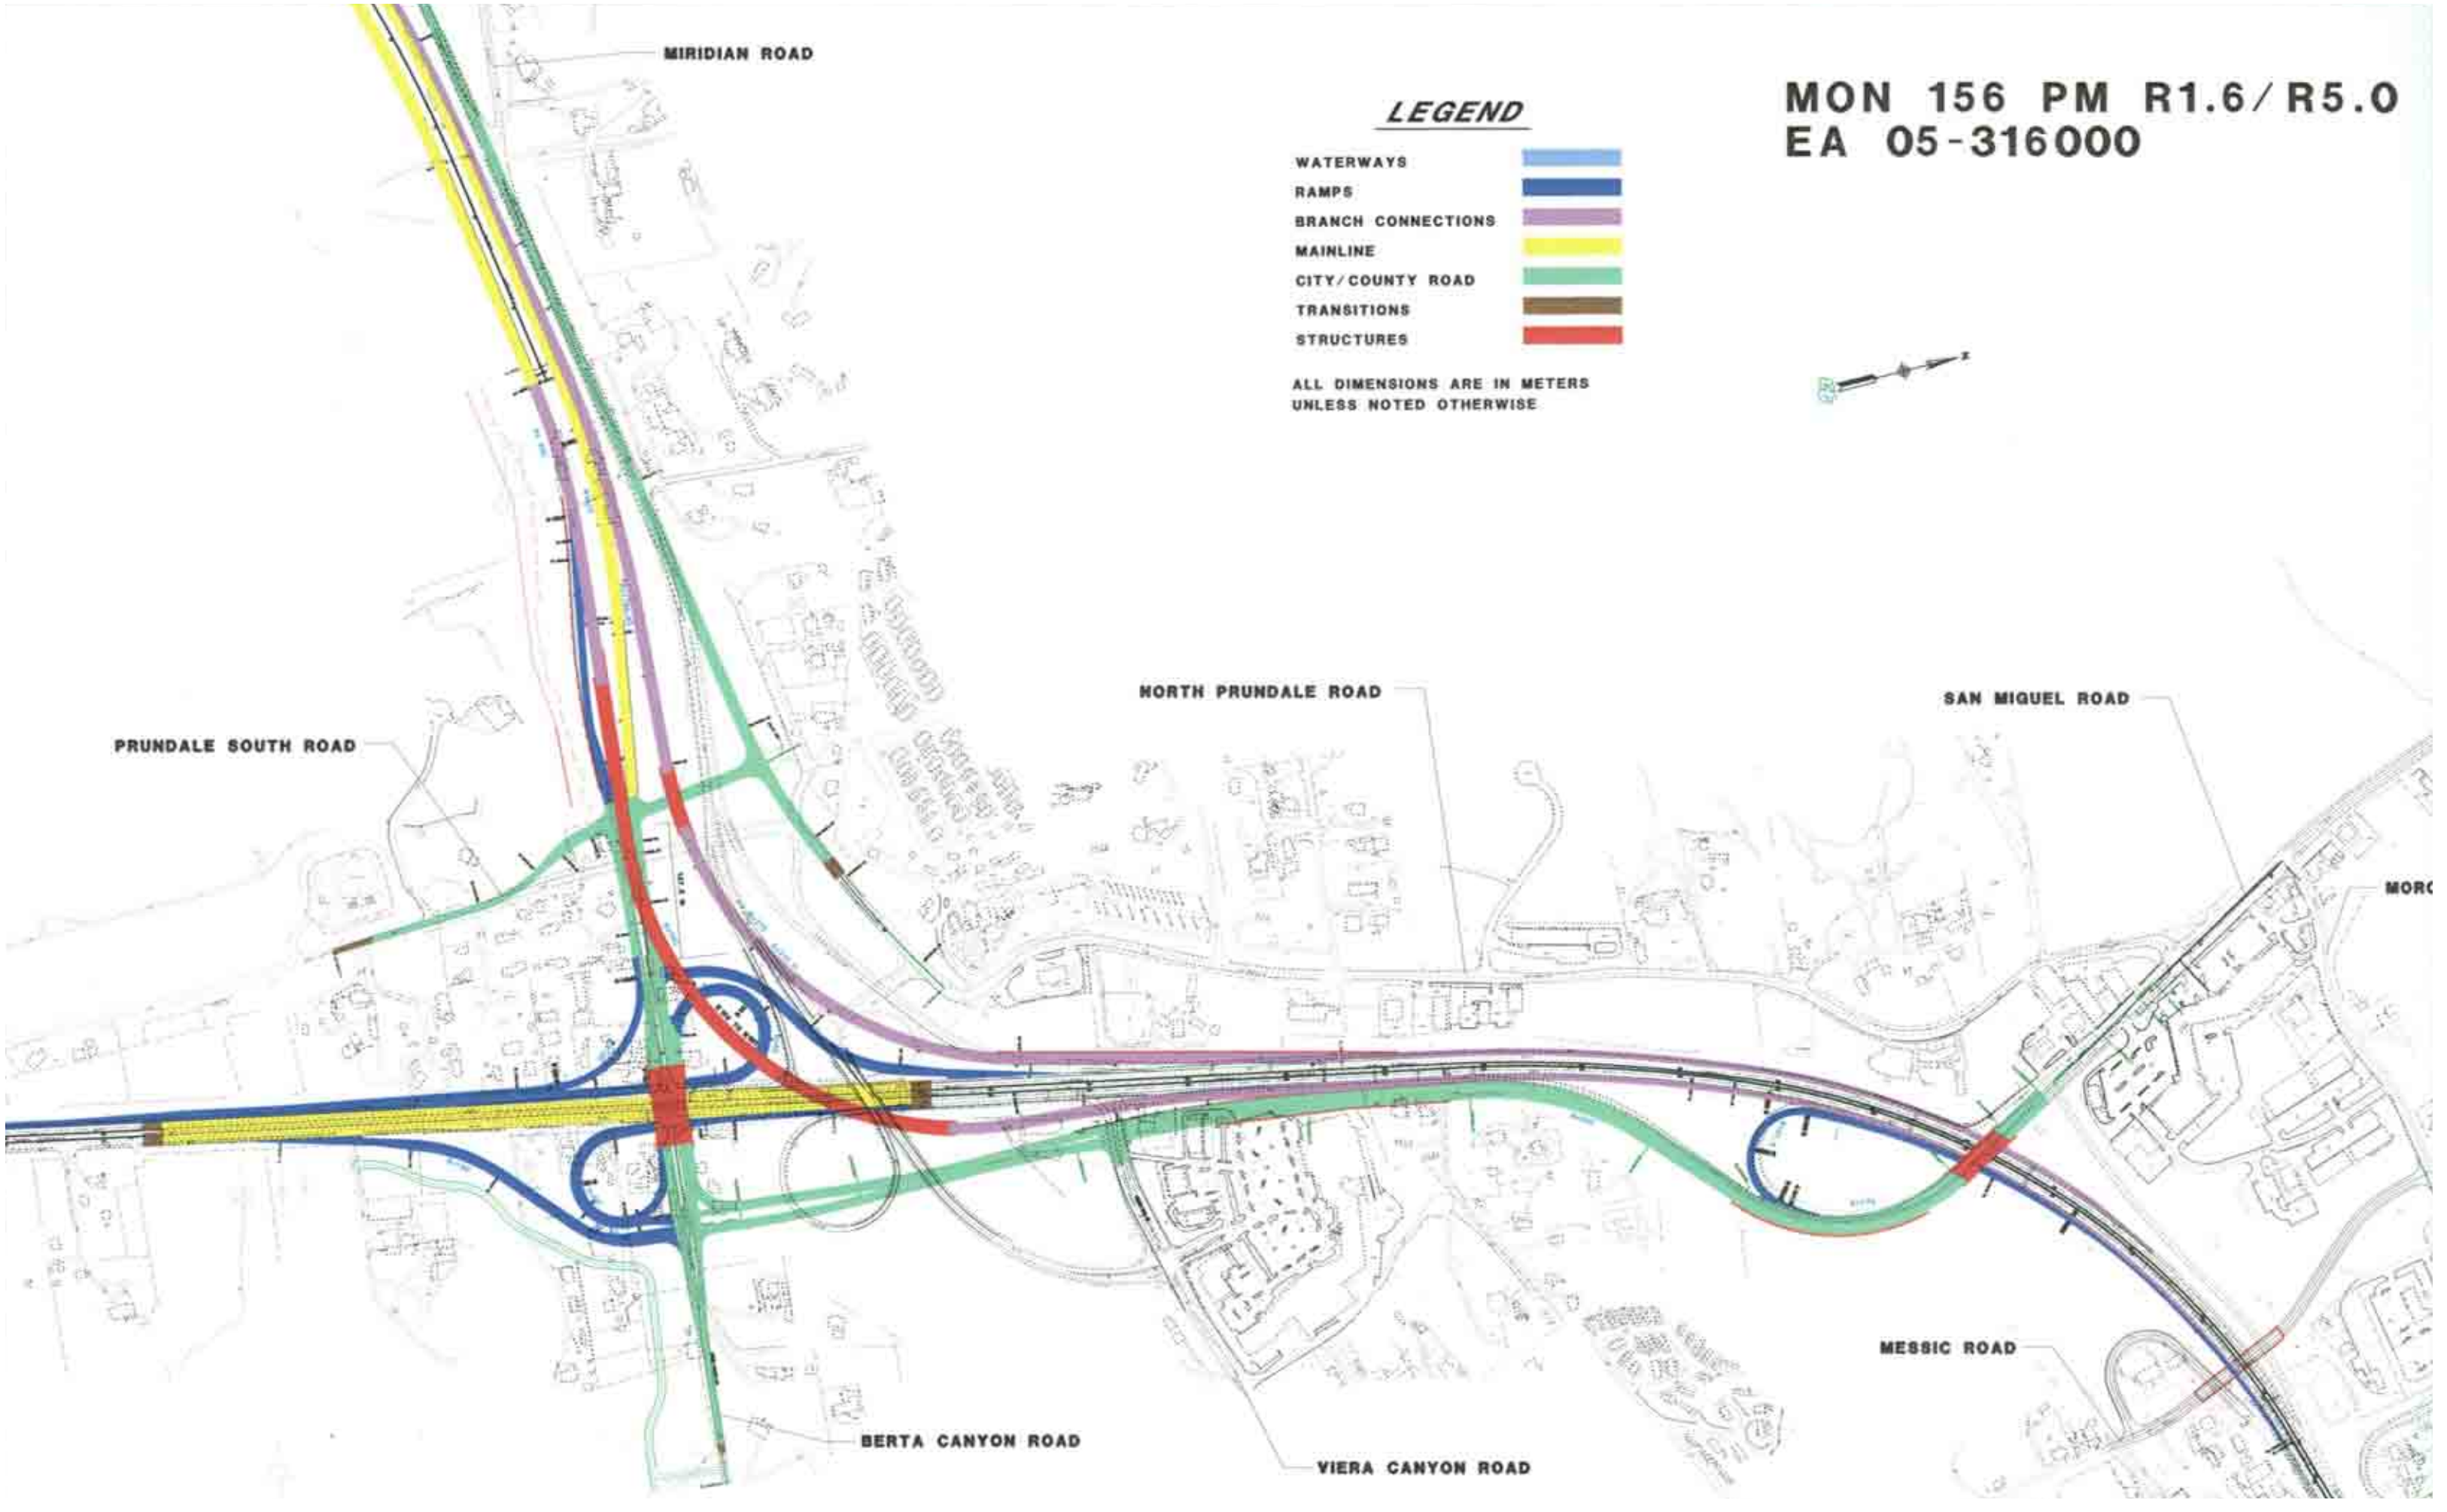

MIRIDIAN ROAD

PRUNDALE SOUTH ROAD

NORTH PRUNDALE ROAD

SAN MIGUEL ROAD

MORC

BERTA CANYON ROAD

VIERA CANYON ROAD

MESSIC ROAD